


INNLENDISMÁLARÁÐIÐ	
Mál nr.:	12/00158
Góðkent:	30/8 - 2012
Dagfesting:	9/11 - 2012
Váttað:	K. Poulsen

 <b>Tórshavnar Kommuna</b> Byggi- og býarskipanærdelikin			
Heiti: Byggisamtykt fyri Syðradal			
Viðmerking: Yvirliit			
Skjal nummer: 2	Journal nr: 2011-0183		
Dagur: 21.07.11	Mát: 1:10.000	Tekna: MKJ	
Rætttað:			

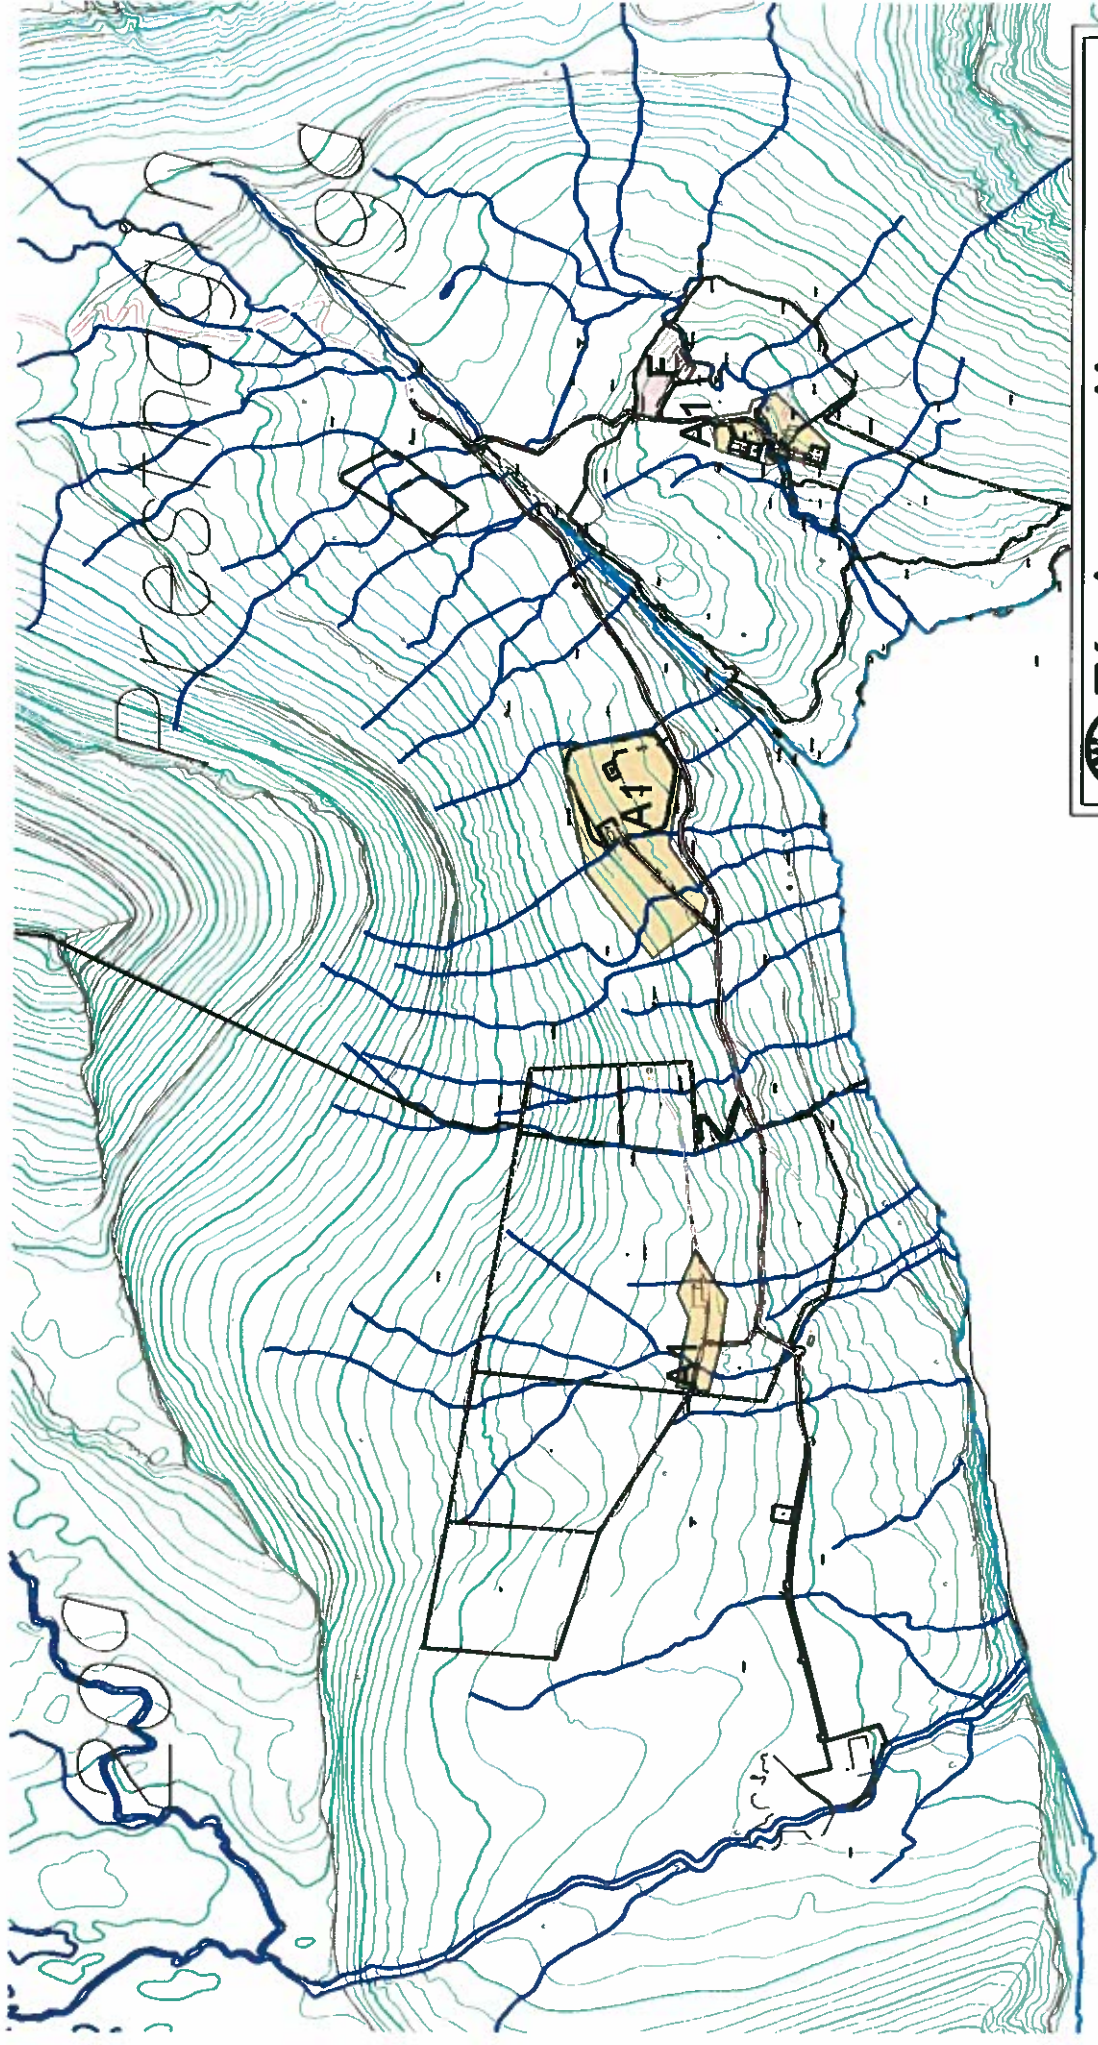

# Tórshavnar Kommuna

Byggi- og býarskipanardeildin

Heiti: Byggisamtykt fyri Norðradal

Viðmerking: Yvirflit

Skjal nummar: 1 Journal nr: 2011-0183

Dagur: 21.07.11 Mát: 1:12.000 Tekna: MKJ

Rættað: 21.12.2011

INNLENDISMÁLARÁÐIÐ	
Mál nr.:	12/00158
Góðkent:	30/8. 2012
Dagfesting:	9/11. 2012
Váttað:	H. Poulsen



40. Norðradalur

39. Syðradalur

INNLENDISMÁLARÁÐIÐ	
Mál nr.:	12/00158
Goðkent:	30/8 - 2012
Dagfesting:	9/11 - 2012
Váttað:	K.Poulsen

Tórshavnar Kommuna		
Byggi- og býarmálaráðgjafi		
Heiti: Yvið		
Viðmerking:		
Skijal nummer:	3	Journal nr.: 2010183
Dagur:	21.07.2011	Mát: 120.000
Rettað:	21.12.2011	Tölva: 011