


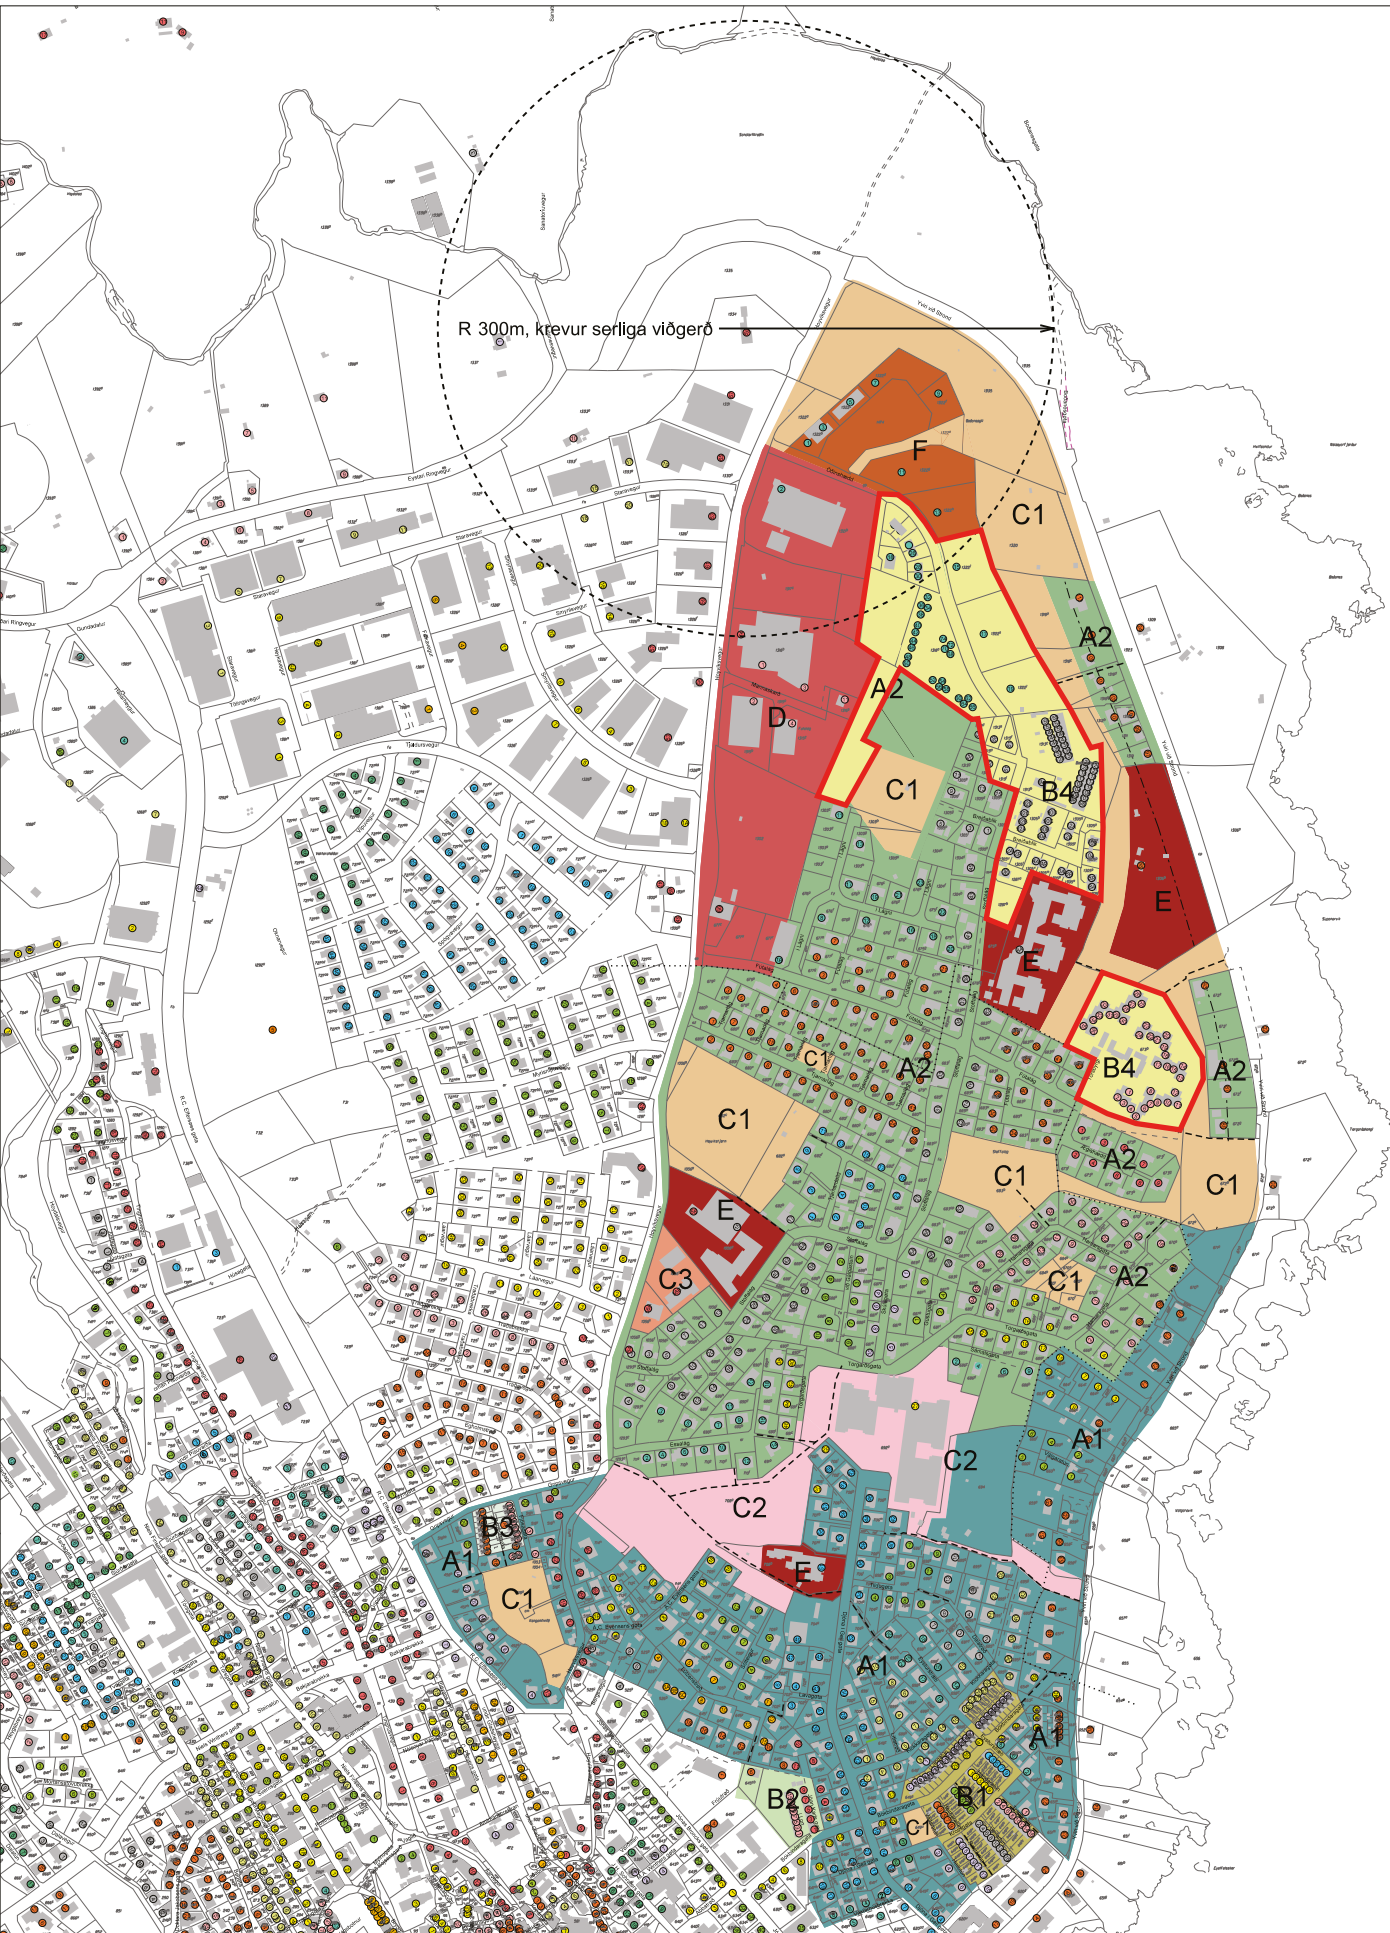

R 300m, krevur serliga viðgerð

- | | |
|--|---|
| ■ A1: Lág bústaðarbygging/smáhandil | ■ C3: Almenn endamál |
| ■ A2: Lág bústaðarbygging | ■ D: Atvinnuøki |
| ■ B1: Raðhúsabygging | ■ E: Almenn endamál |
| ■ B2: Raðhúsabygging | ■ F: Miðstaðaendamál |
| ■ B3: Raðhúsabygging | --- Gøtur |
| ■ B4: Raðhúsabygging | --- Linja p-q |
| ■ C1: Almenn endamál | --- Byggilinja |
| ■ C2: Almenn endamál | |

SERSTØK BYGGISAMTYKT:

Nr 7

Fyrí ein part av Tórshavnar kommunu - øki millum Hoyvíksvegin og yviri við Strond

Seinast broytt 15.04.2024

