
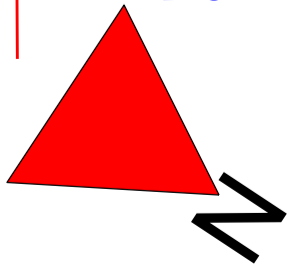



Øki 2. Øki 3.

Øki 3.

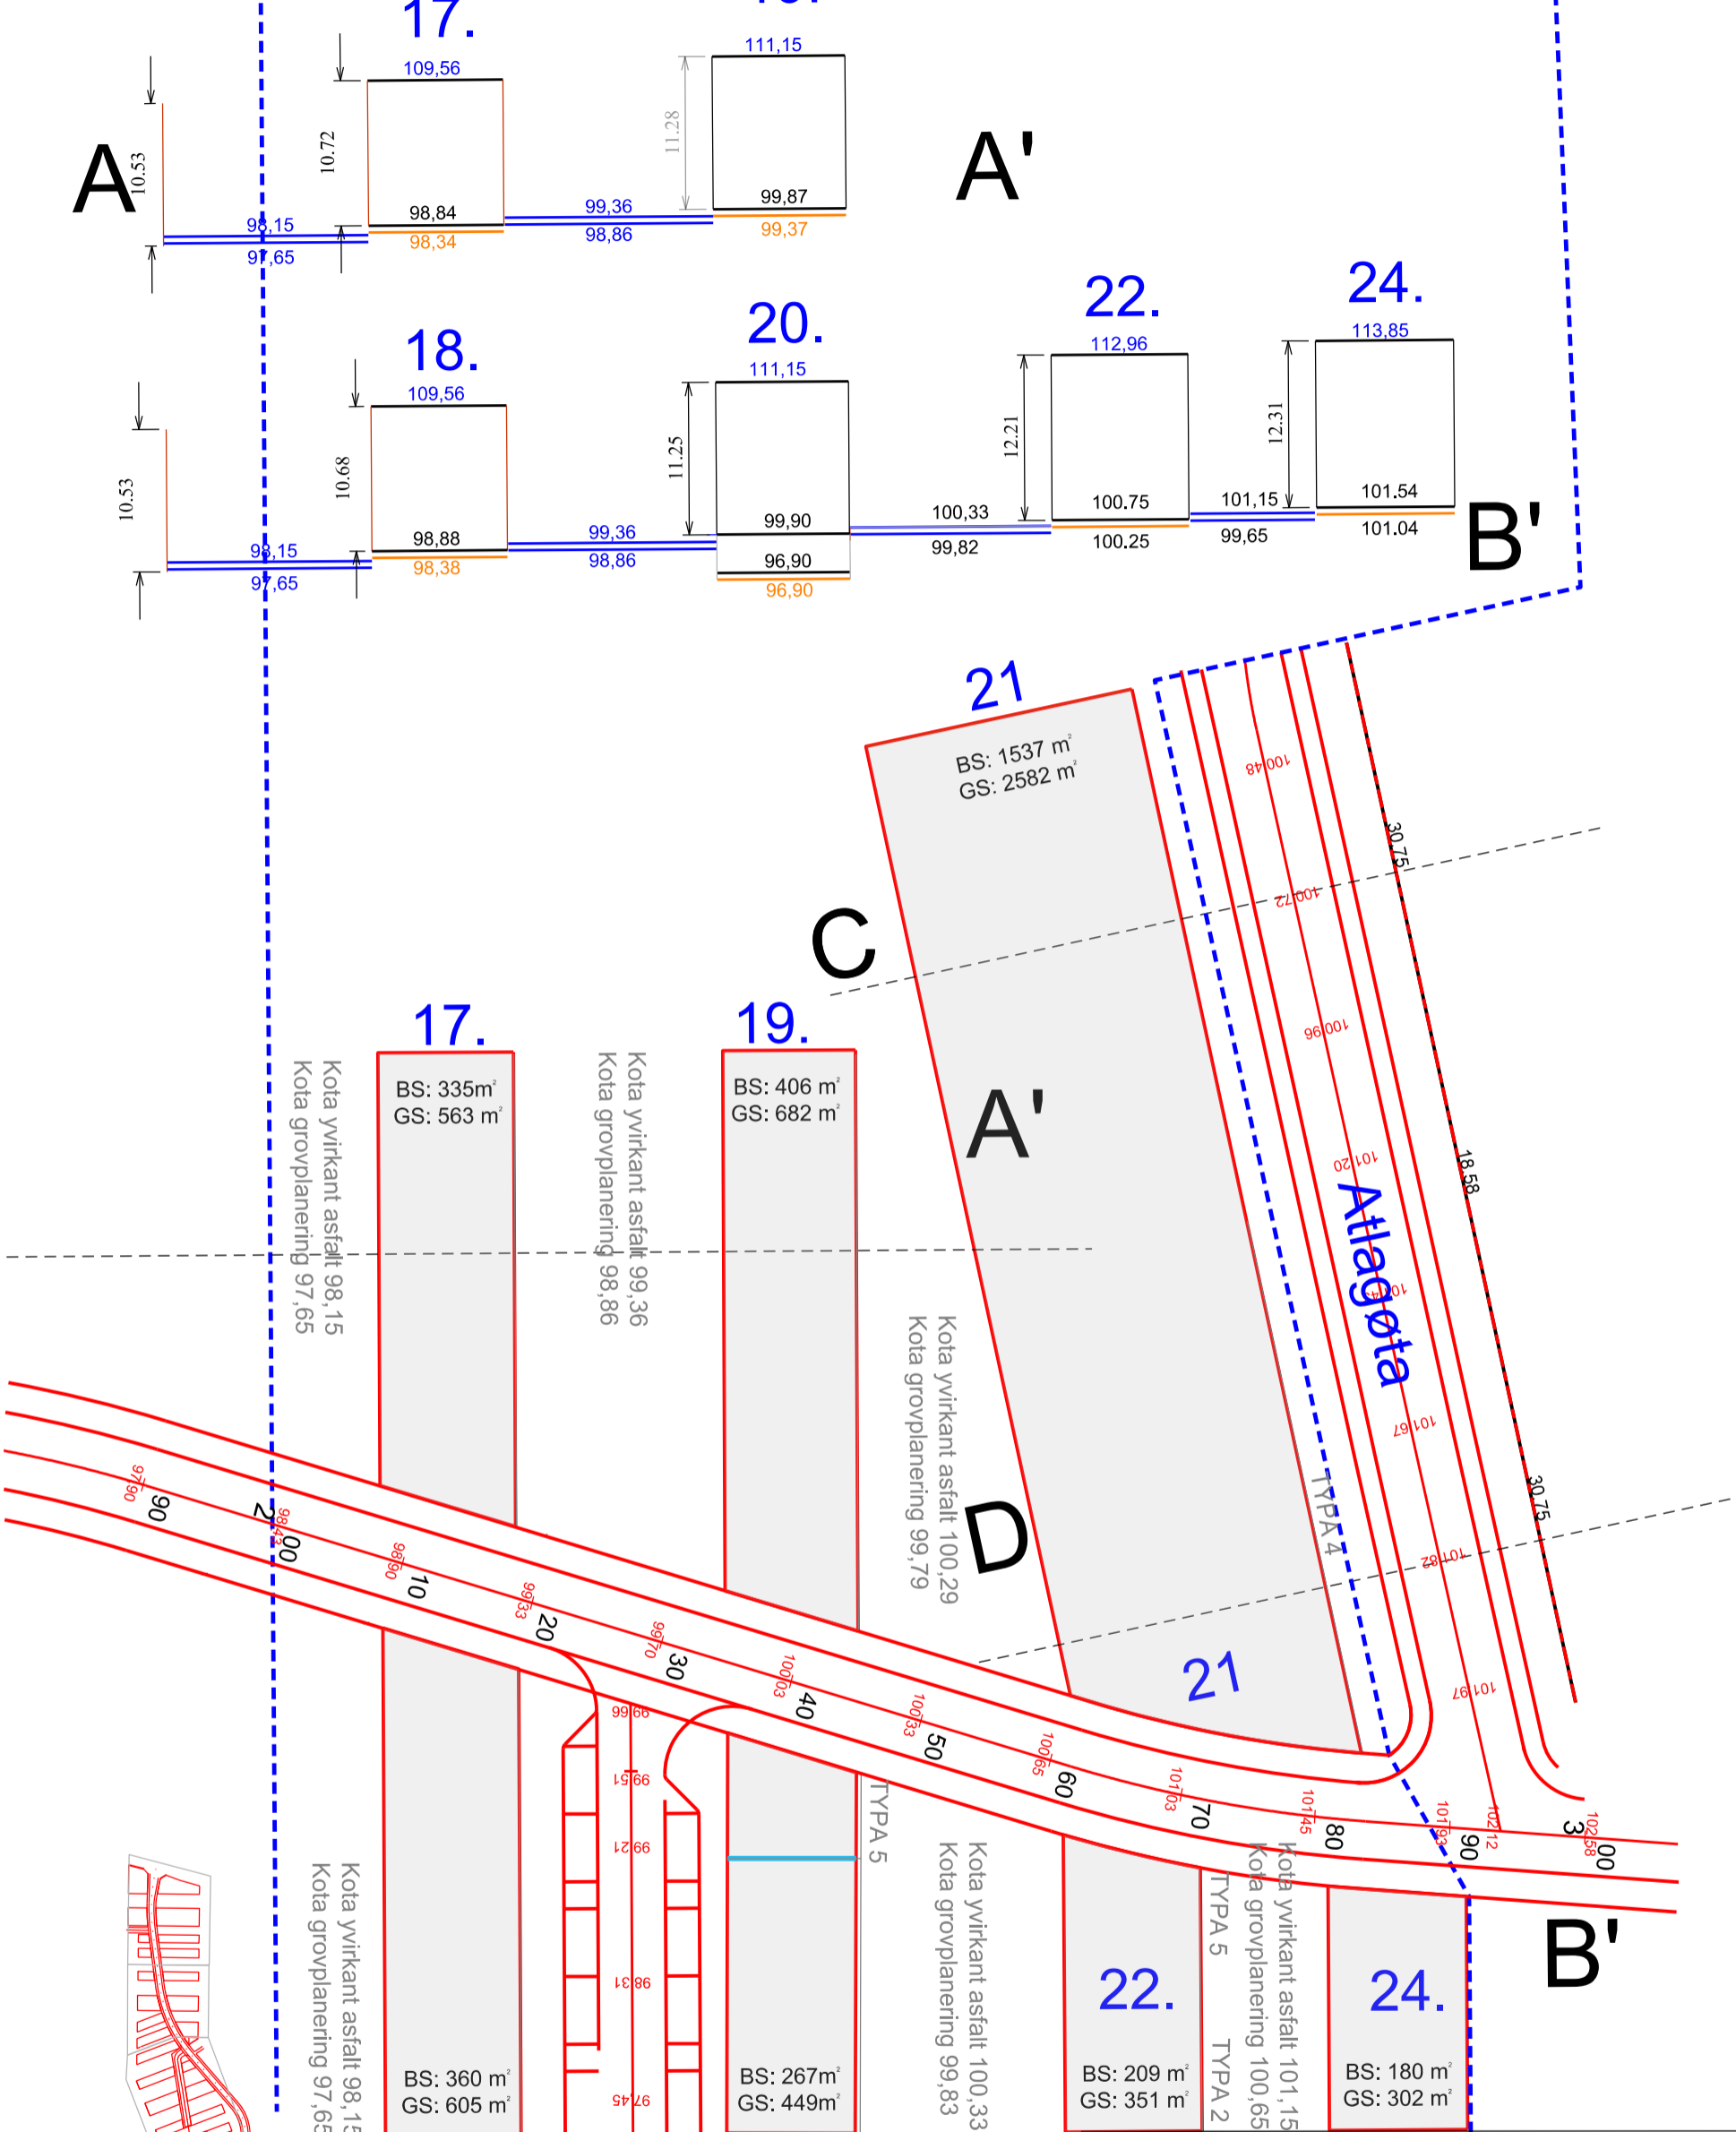

 Tórshavnar Kommuna Byggi- og býarskipanardeildin	
Heiti: KMB. Støddir og hæddir á bygifeltum	
Viðmerking: Øki 3.	
Skjal nummar: 3.	Journal nr: 16/00598
Dagur:	Mát: 1:500 í A3 Tekna: MKJ
Rættað: 26.01.2016	

Øki 3.