



 <b>Tórshavnar Kommuna</b> Býarskipanardeildin					
<b>Heiti</b>	Serstøk byggisamtýkt fyri matr. nr, 1345a, 1346a og 1347a við Villingardalsvegin, Tórshavn				
<b>Undirheiti</b>	Kort 1 - Yvirlit				
<b>Mát</b>	1:3000				
<b>Dagur</b>	04.09.18	<b>Journal</b>	18/01810	<b>Tekna</b>	RVH

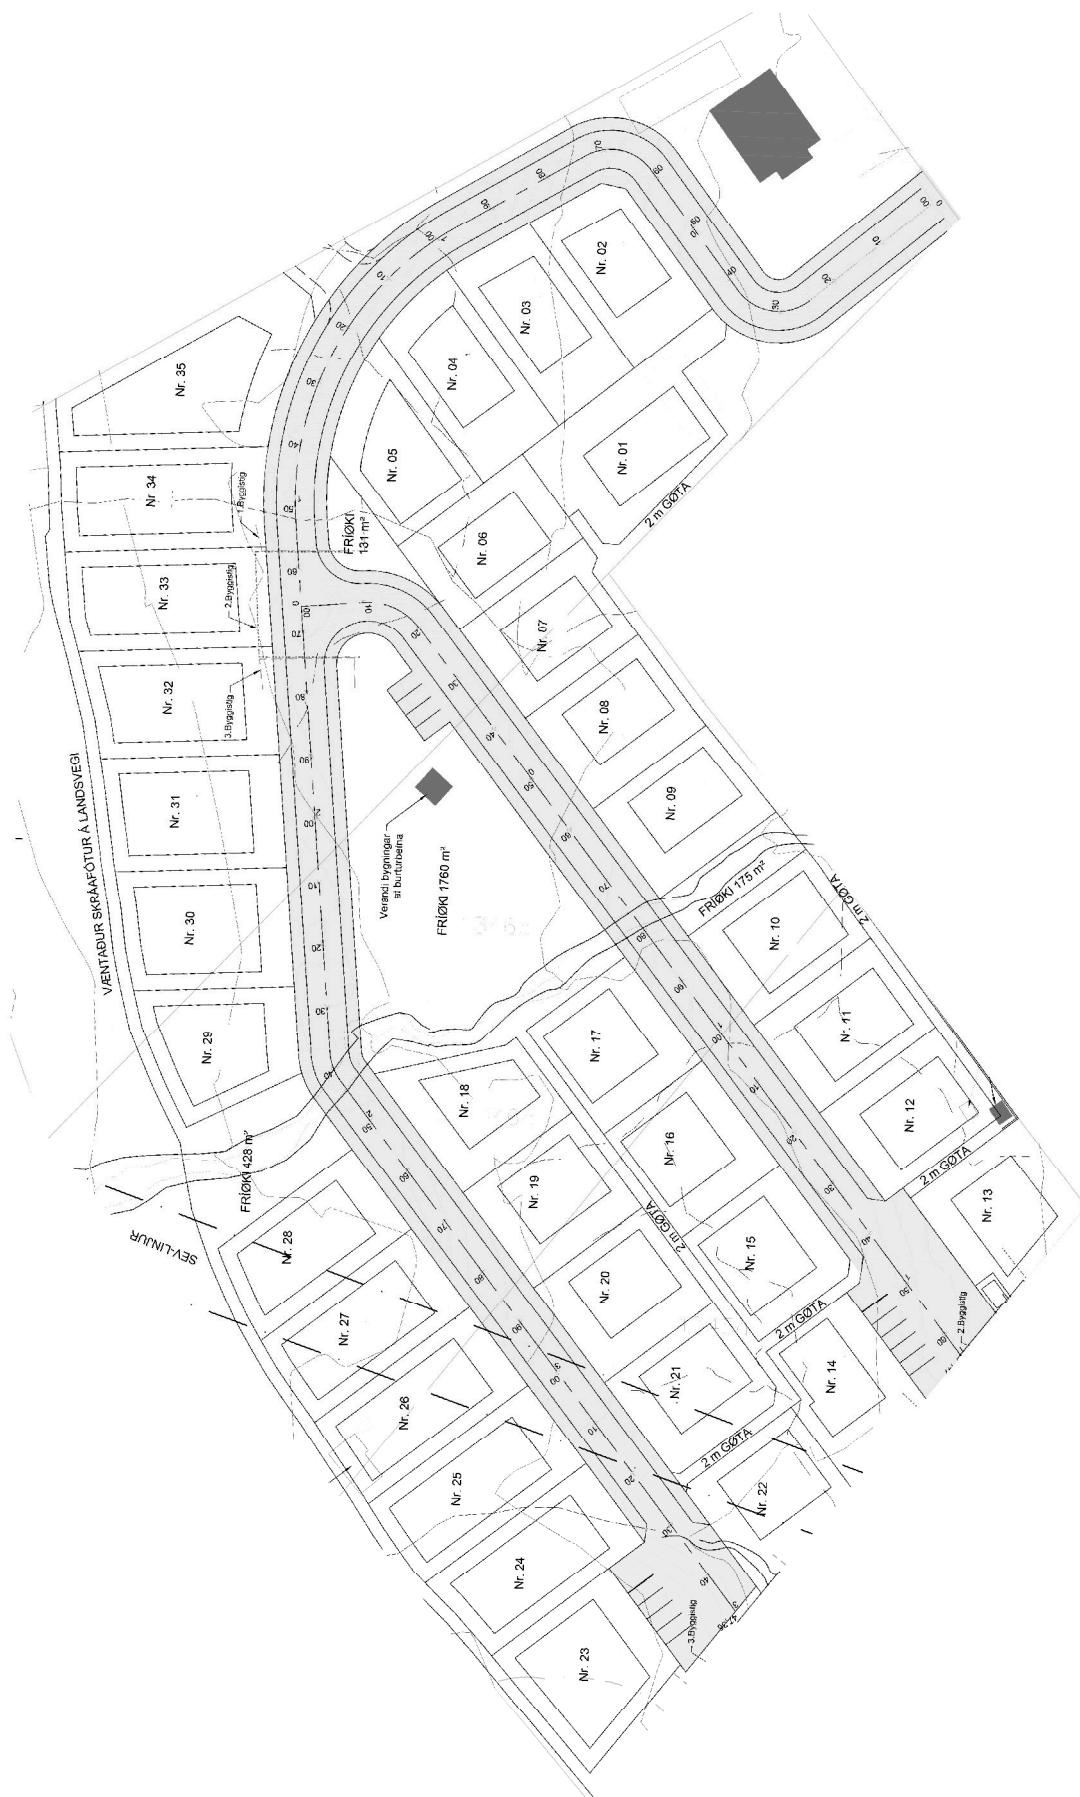

 <b>Tórshavnar Kommuna</b> Býarskipanardeildin					
<b>Heiti</b>	Serstøk byggisamtykt fyri matr. nr. 1345a, 1346a og 1347a við Villingardalsvegin, Tórshavn				
<b>Undirheiti</b>	Kort 2 - Skipan				
<b>Mát</b>	1:1200				
<b>Dagur</b>	04.09.2018	<b>Journal</b>	18/01810	<b>Tekna</b>	RVH